

FRAME OPENING

MAX. FRAME HEIGHT

DOOR OPENING HEIGHT

DOOR HEIGHT

4 1/2"

4"

D.L.O.

9/32"
(TYP GLASS
BITE)

1/2"


D.L.O.

D.L.O.

1"

2"

1/8"

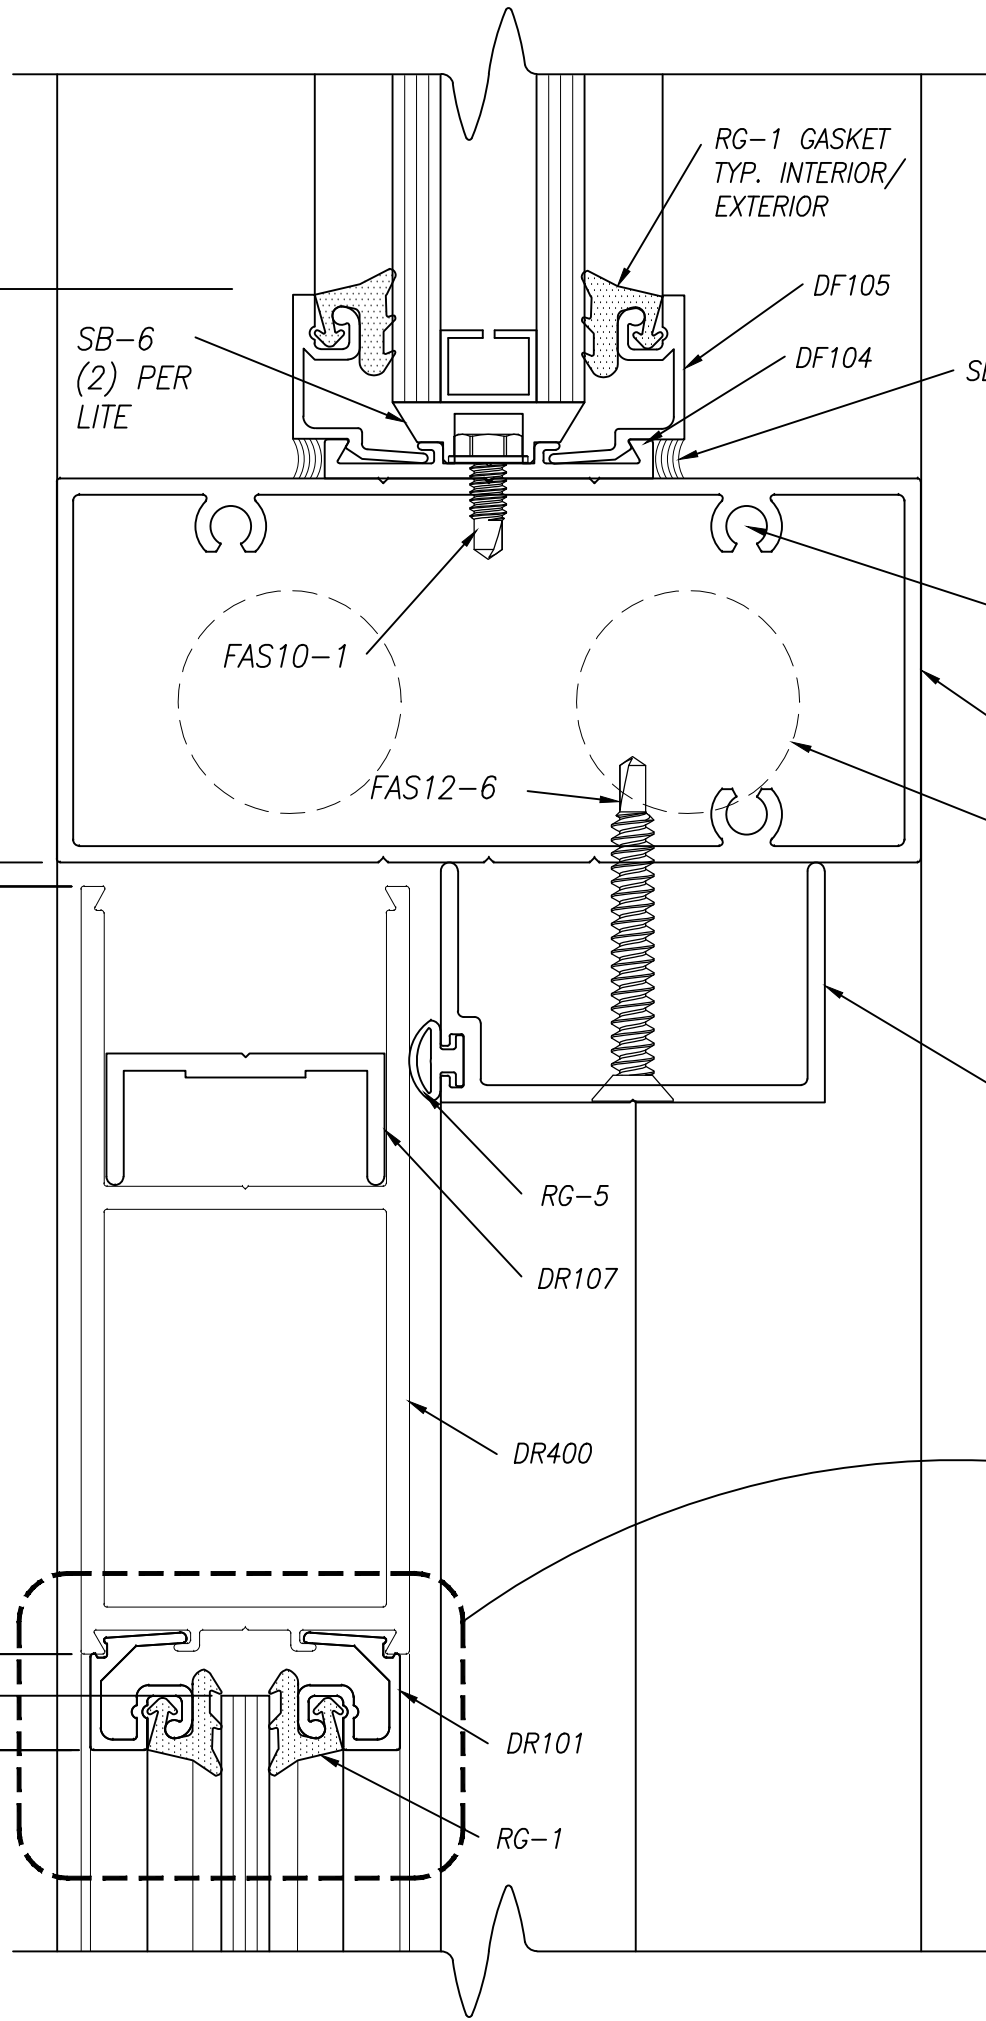

RG-1 GASKET
TYP. INTERIOR/
EXTERIOR

DF105

SB-6
(2) PER
LITE

DF104

SEALANT (TYP.)

FAS10-1

FAS14-2
(TYP. AT ALL
SPLINE LOCATIONS.)

FAS12-6

DF451-2

CONCEALED OVERHEAD
CLOSER

DF102


RG-5

DR107

DR400

DR101

RG-1

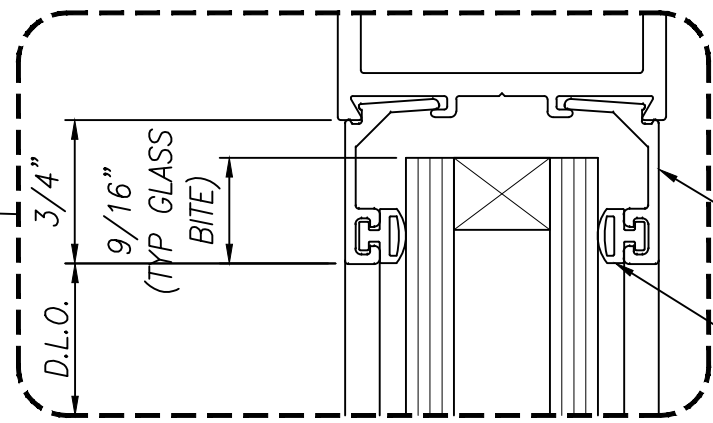

DR102

RG-4

3/4"

D.L.O.

9/16"
(TYP GLASS
BITE)